


EZflow 0803H - GEO

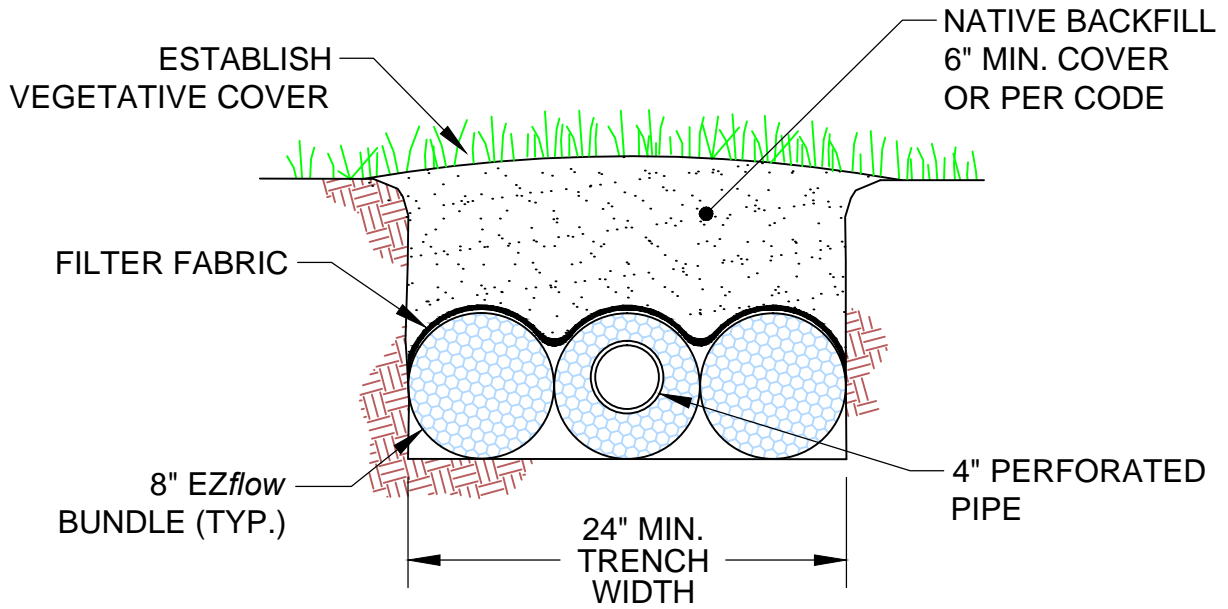

NOTE:
 PRODUCT CONFIGURATION AND INSTALLATION
 DEPTH MUST COMPLY WITH APPLICABLE
 REGULATORY REQUIREMENTS.



INFILTRATOR SYSTEMS INC.
 4 Business Park Rd. Old Saybrook, CT 06475
 (800) 221-4436

EZflow 0803H - GEO

| | | |
|---------------------|-----------------|------------------|
| Drawn by: EMB | | Date: 08/07/2013 |
| Scale: NOT TO SCALE | Checked by: DFH | Sheet: 1 of 1 |