



EZflow 1201P - GEO

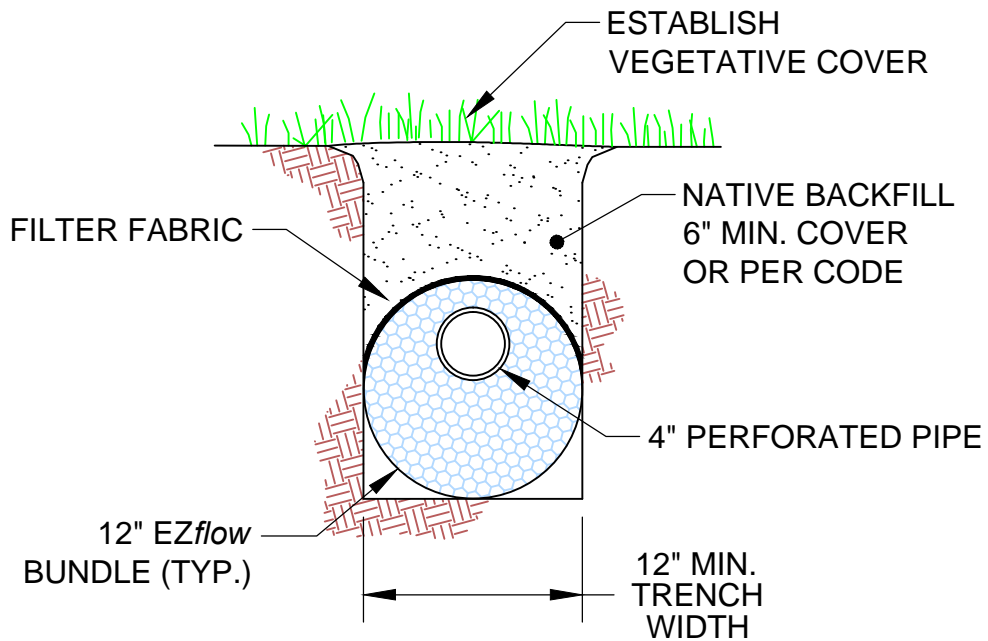

NOTE:
 PRODUCT CONFIGURATION AND INSTALLATION
 DEPTH MUST COMPLY WITH APPLICABLE
 REGULATORY REQUIREMENTS.

		
INFILTRATOR SYSTEMS INC. 4 Business Park Rd. Old Saybrook, CT 06475 (800) 221-4436		
EZflow 1201P - GEO		
Drawn by: EMB		Date: 08/07/2013
Scale: NOT TO SCALE	Checked by: DFH	Sheet: 1 of 1