



CONTROL PANEL
 PARTITION
 BAFFLE
 24" ACCESS
 PORT, TYP.
 4" SCH 40
 90° PVC
 4" SCH 40
 PVC INLET

50601, DELTA MODEL 60, OR EQUIVALENT
 COMPRESSOR w/ OPTIONAL HOUSING
 DIFFUSER PARALLEL w/ TANK WALL
 INSTALL EZsnap RISERS
 TO GRADE AS SPECIFIED
 CLARIFIER BAFFLE
 4" SCH 40
 PVC OUTLET

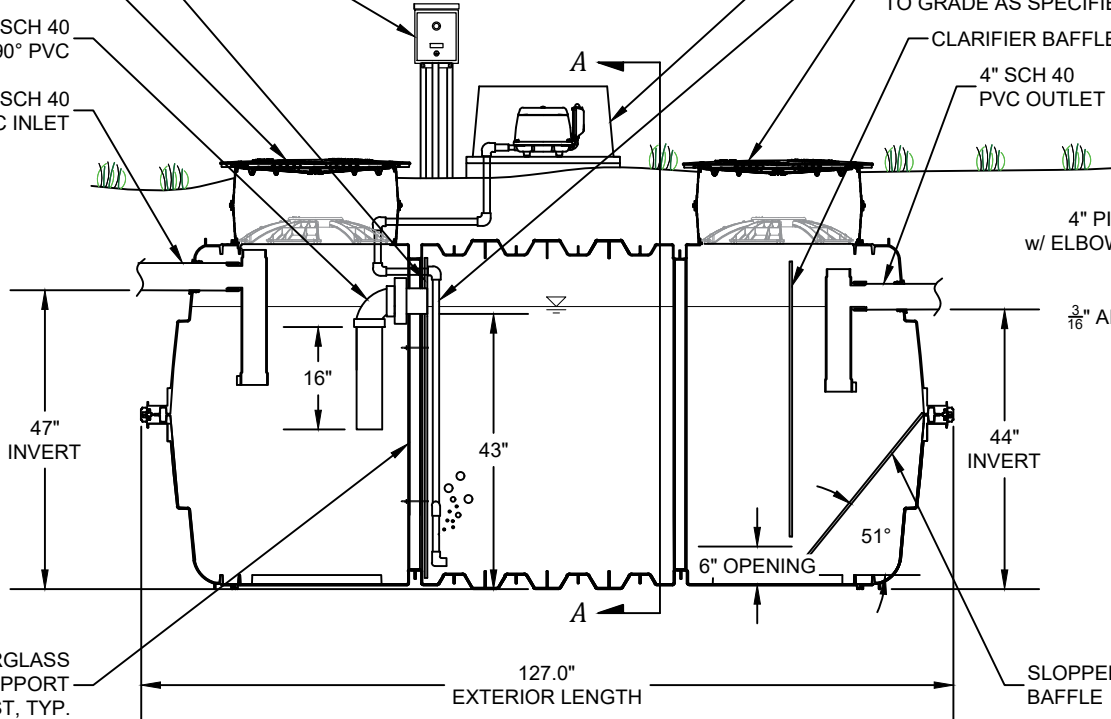

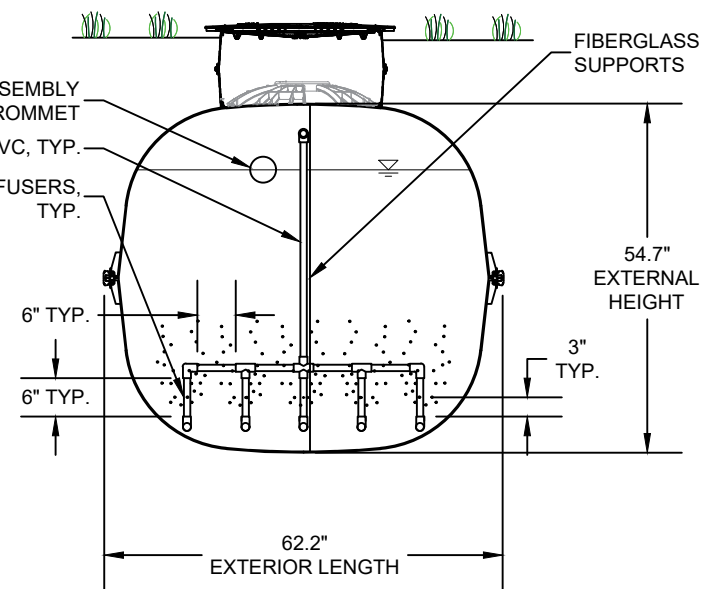

ELEVATION VIEW



SIDE VIEW
 SECTION A-A

C:\Technical Resources\New\00-PROPOSALS\Website Drawings\Delta\Enviro-Aire\Residential\ENVIRO-AIRE EA52.5.dwg

		PART NO. EA52.5
		DATE 07/24/2024
INFILTRATOR WATER TECHNOLOGIES, LLC 4 BUSINESS PARK RD, OLD SAYBROOK, CT 06475 WWW.INFILTRATORWATER.COM PHONE: (800) 221-4436 / EMAIL: INFO@INFILTRATORWATER.COM		SCALE 1:30
IM-1060 WITH ENVIRO-AIRE EA52.5		SHEET NO. 01 of 01