## NOTES

- TES

  NUMBER AND LENGTH OF CONDUITS PER DESIGN.

  SERIAL DISTRIBUTION SHOWN, BUT SYSTEM MAY BE


  SERVED BY DISTRIBUTION BOX OR MANIFOLD.

  VENTING IS NOT REQUIRED BUT IS OPTIONAL AT THE

  DISCRETION OF THE DESIGNER

  PUMPING IS NOT REQUIRED UNLESS GRAVITY FLOW

  CANNOT BE ACHIEVED.

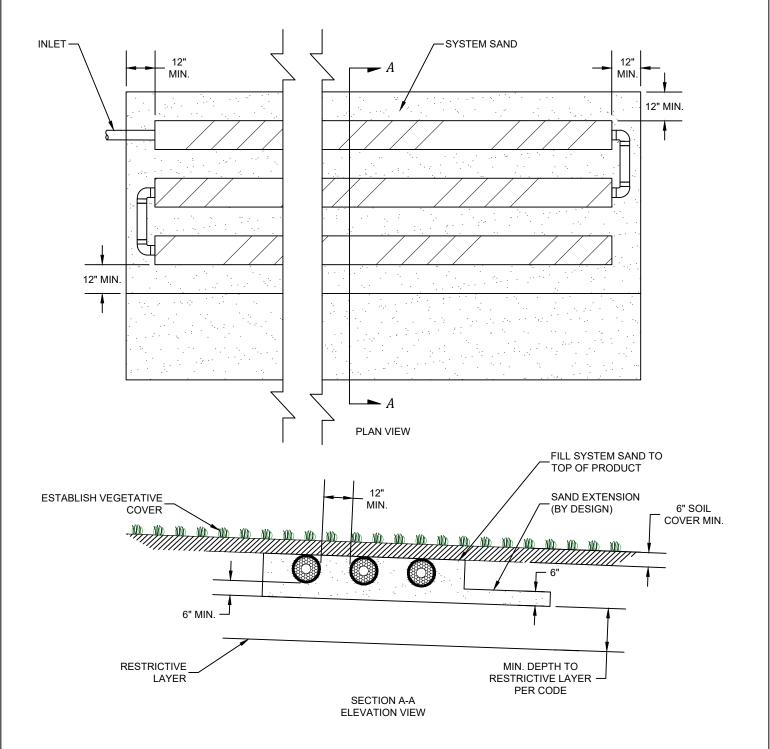





ATL-010 DATE 07/26/2024

PART NO.

SCALE 1:40 SHEET NO.

01 of 01

LEVEL SLOPED SYSTEM

INFILTRATOR WATER TECHNOLOGIES, LLC 4 BUSINESS PARK RD, OLD SAYBROOK, CT 06475 WWW.INFILTRATORWATER.COM PHONE: (800) 221-4436 / EMAIL: INFO@INFILTRATORWATER.COM